

THE PENRITH BRIDGE, GREAT WESTERN RAILWAY, AUSTRALIA.

DESIGNED BY MR. WHITTON, GOVERNMENT ENGINEER, SYDNEY, NEW SOUTH WALES.

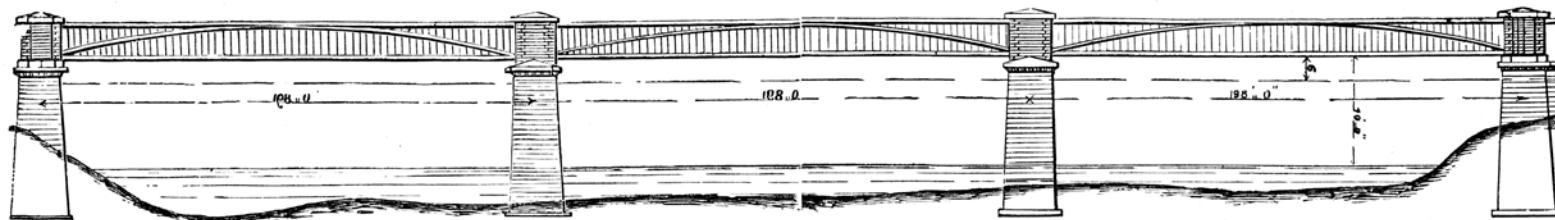


FIG. 1. ELEVATION.

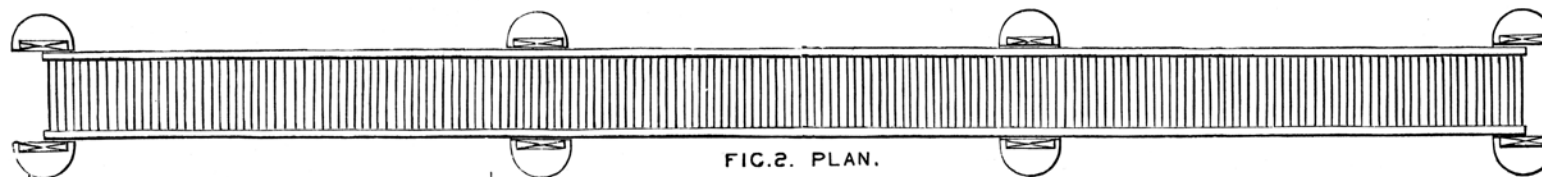


FIG. 2. PLAN.


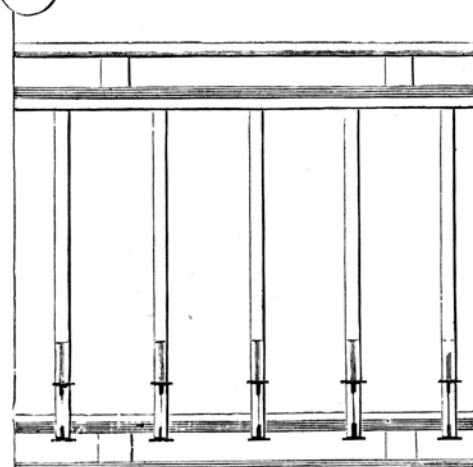


FIG. 3.

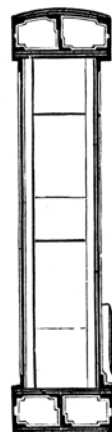

SCALE FOR DETAILS.

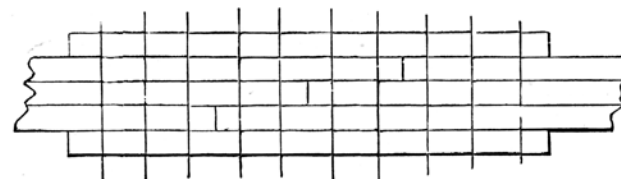


FIG. 5.

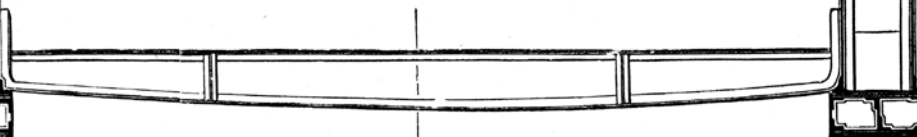


FIG. 4.

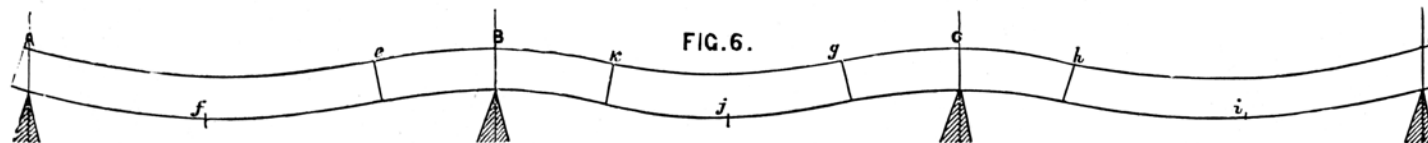


FIG. 6.