

FLEET SEWER CROSSING: METROPOLITAN RAILWAY.

MR. JOHN FOWLER, ENGINEER.

FIG. 1.

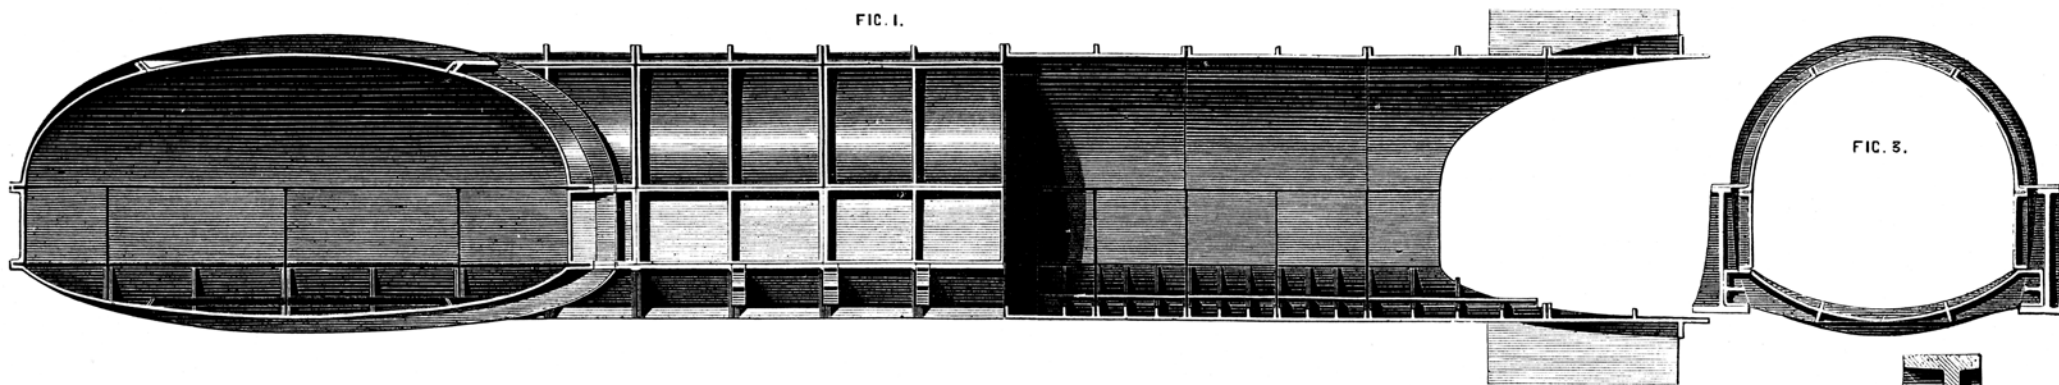


FIG. 8.

FIG. 2.

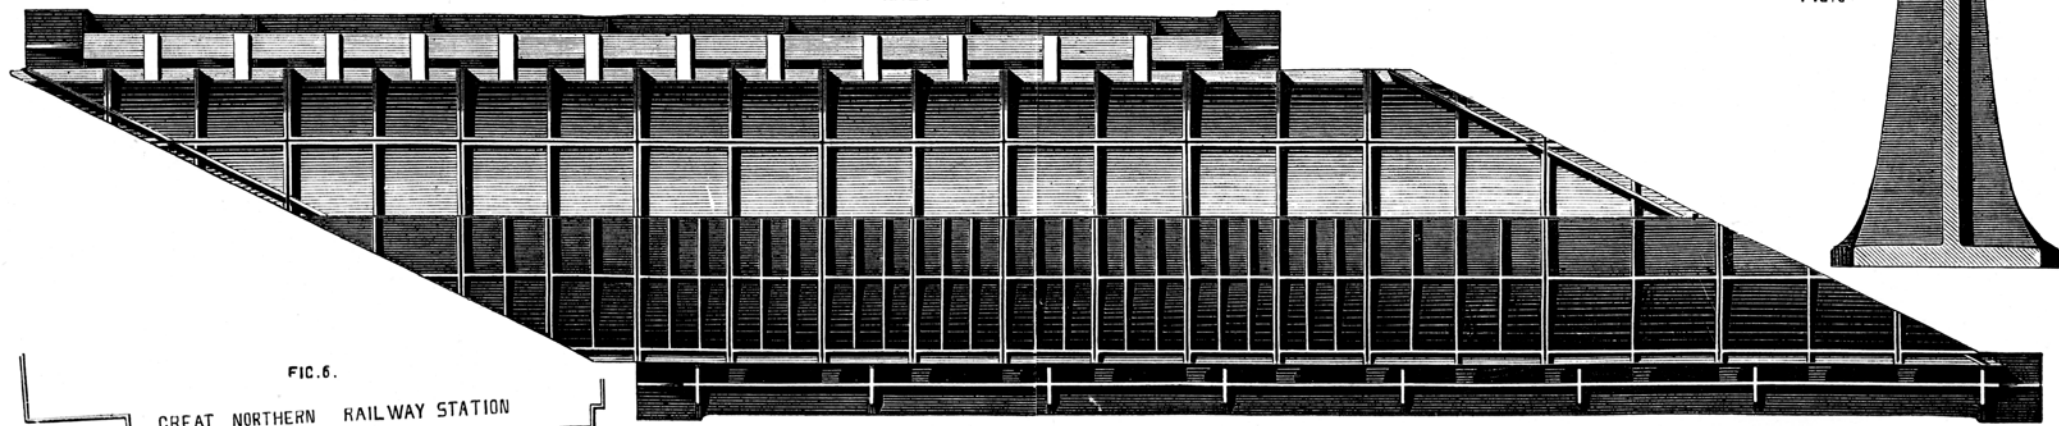


FIG. 5.

FIG. 6.

GREAT NORTHERN RAILWAY STATION

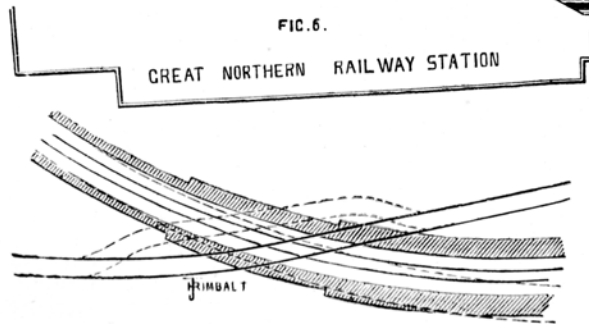


FIG. 4.

