
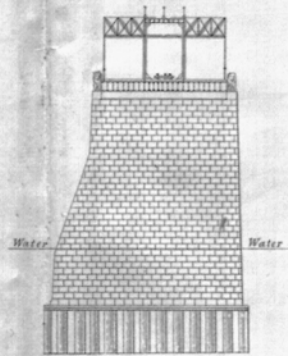
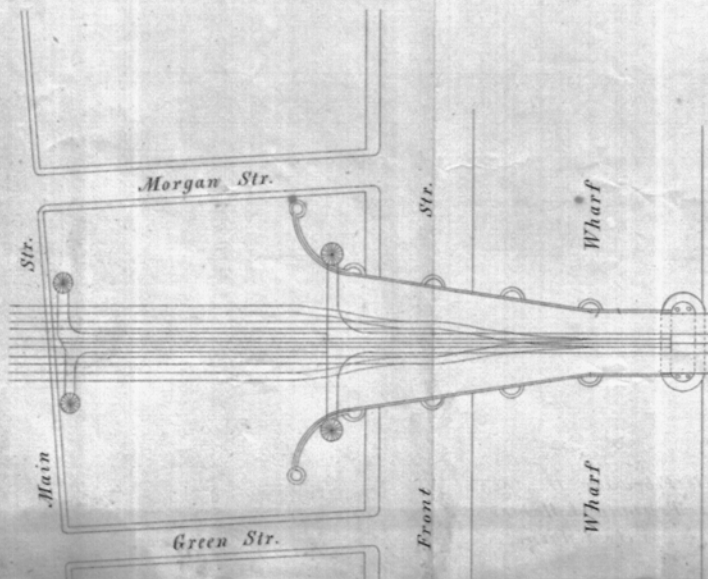


Plan, Elevation and Section of proposed Bridge across

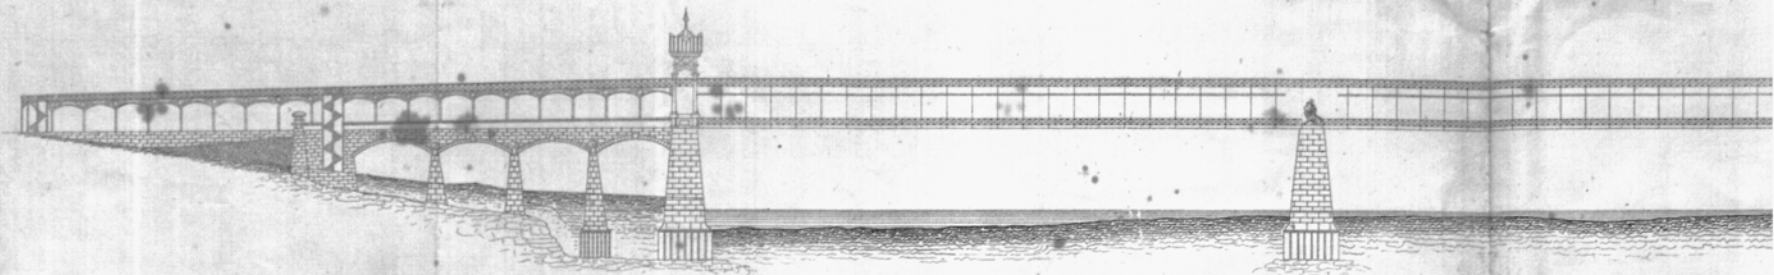

City Engineer's Office St. Louis February 11<sup>th</sup> 1865  
Truman J. Homer  
City Engineer